

# Pool Plan


51 Chapman Street  
Blackburn North 3130  
Phone: 03 9878 6666



Site Address:

51 CHAPMAN STREET BLACKBURN NORTH

JOSEPH RESIDENCE

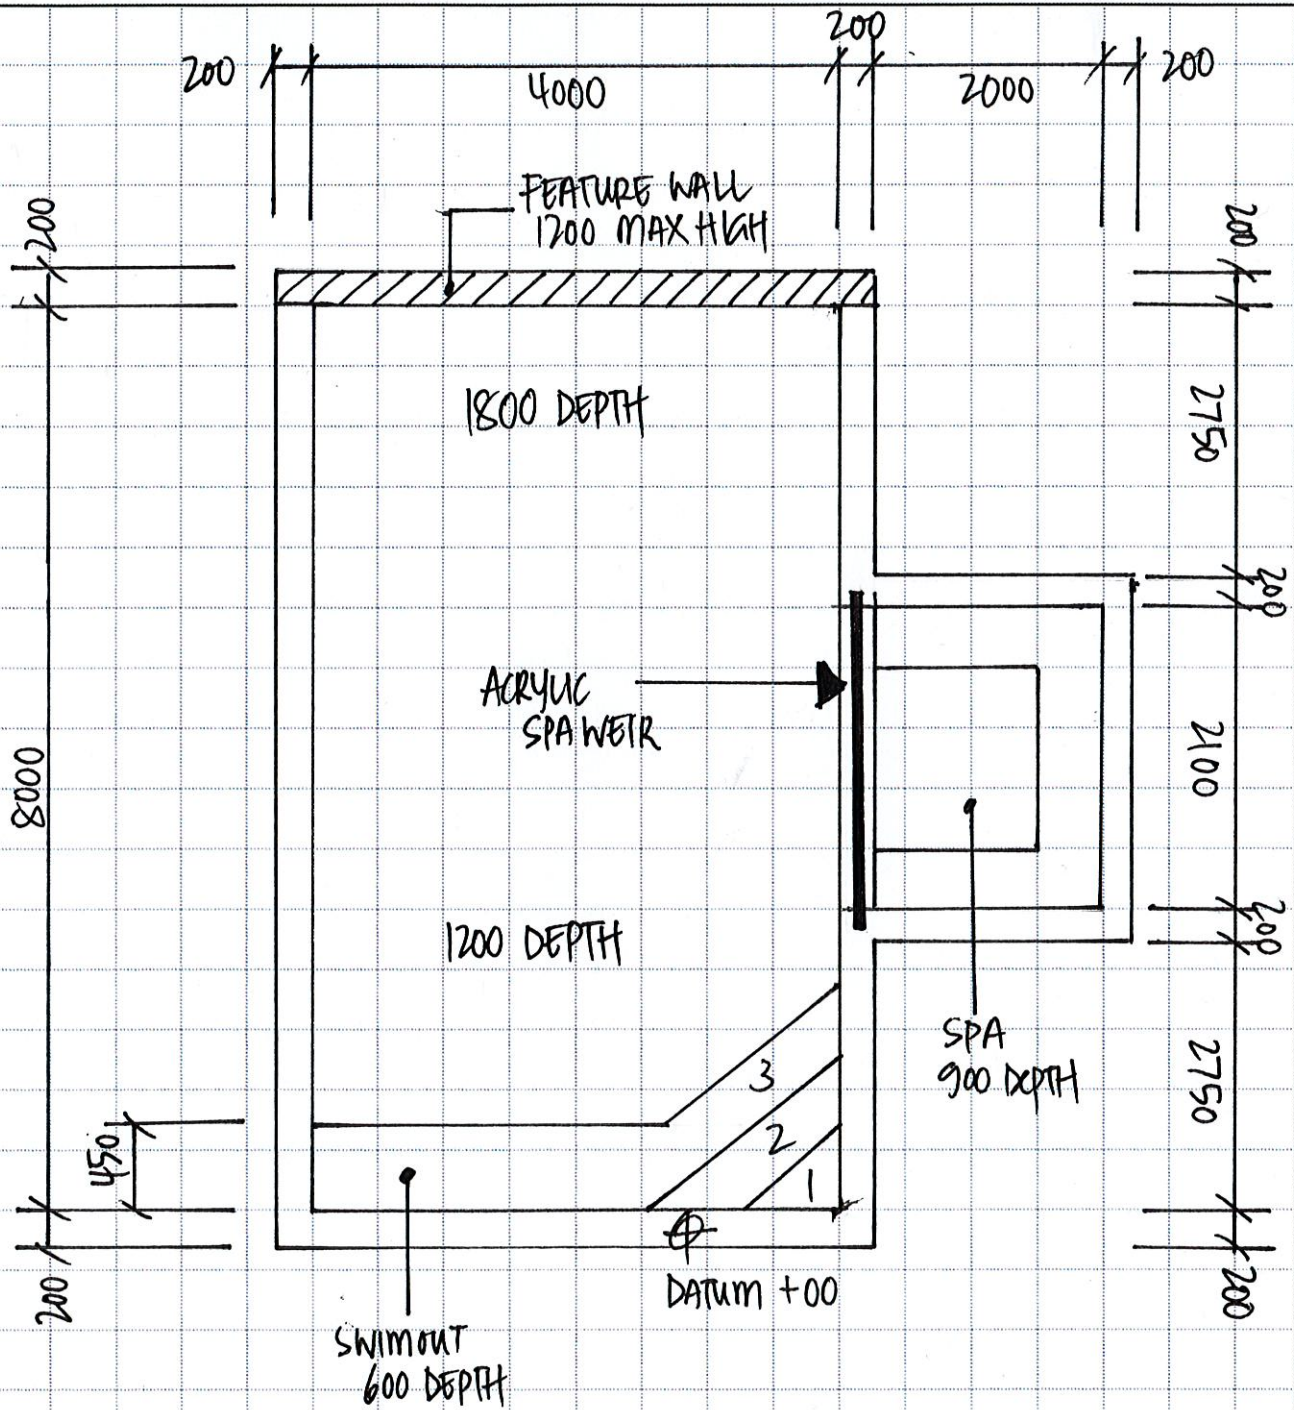

## Check List

- Dimensions
- Depths
- Ground Levels
- Pool Levels
- Radius or Square Corners
- Coping Beam Width
- Steps
- Beaches incl. Depth & Width
- Ledges incl. Depth & Width
- Spa Details (if relevant)
- Other Features (Retaining, Feature Walls, Cover Pit, Negative Edge etc.)
- Nature Features (cliffs, sea walls, waterways etc.)
- Ensure all drawings provided have consistent information

## Comments/Notes

SOIL REPORT ATTACHED : CLASS M  
200 BEAM  
RADIUS POOL  
ACRYLIC WEIR HEIGHT 400  
HYDRAULICS - FILTER/SOLAR/SPA.